



The New Orleans, first steam-boat on the western rivers, was built at Pittsburgh for Nicholas Roosevelt and passed down the Ohio River in 1811

Note:
Elevations are referred to Kentucky River Datum which is 1.8' greater than Ohio River Datum

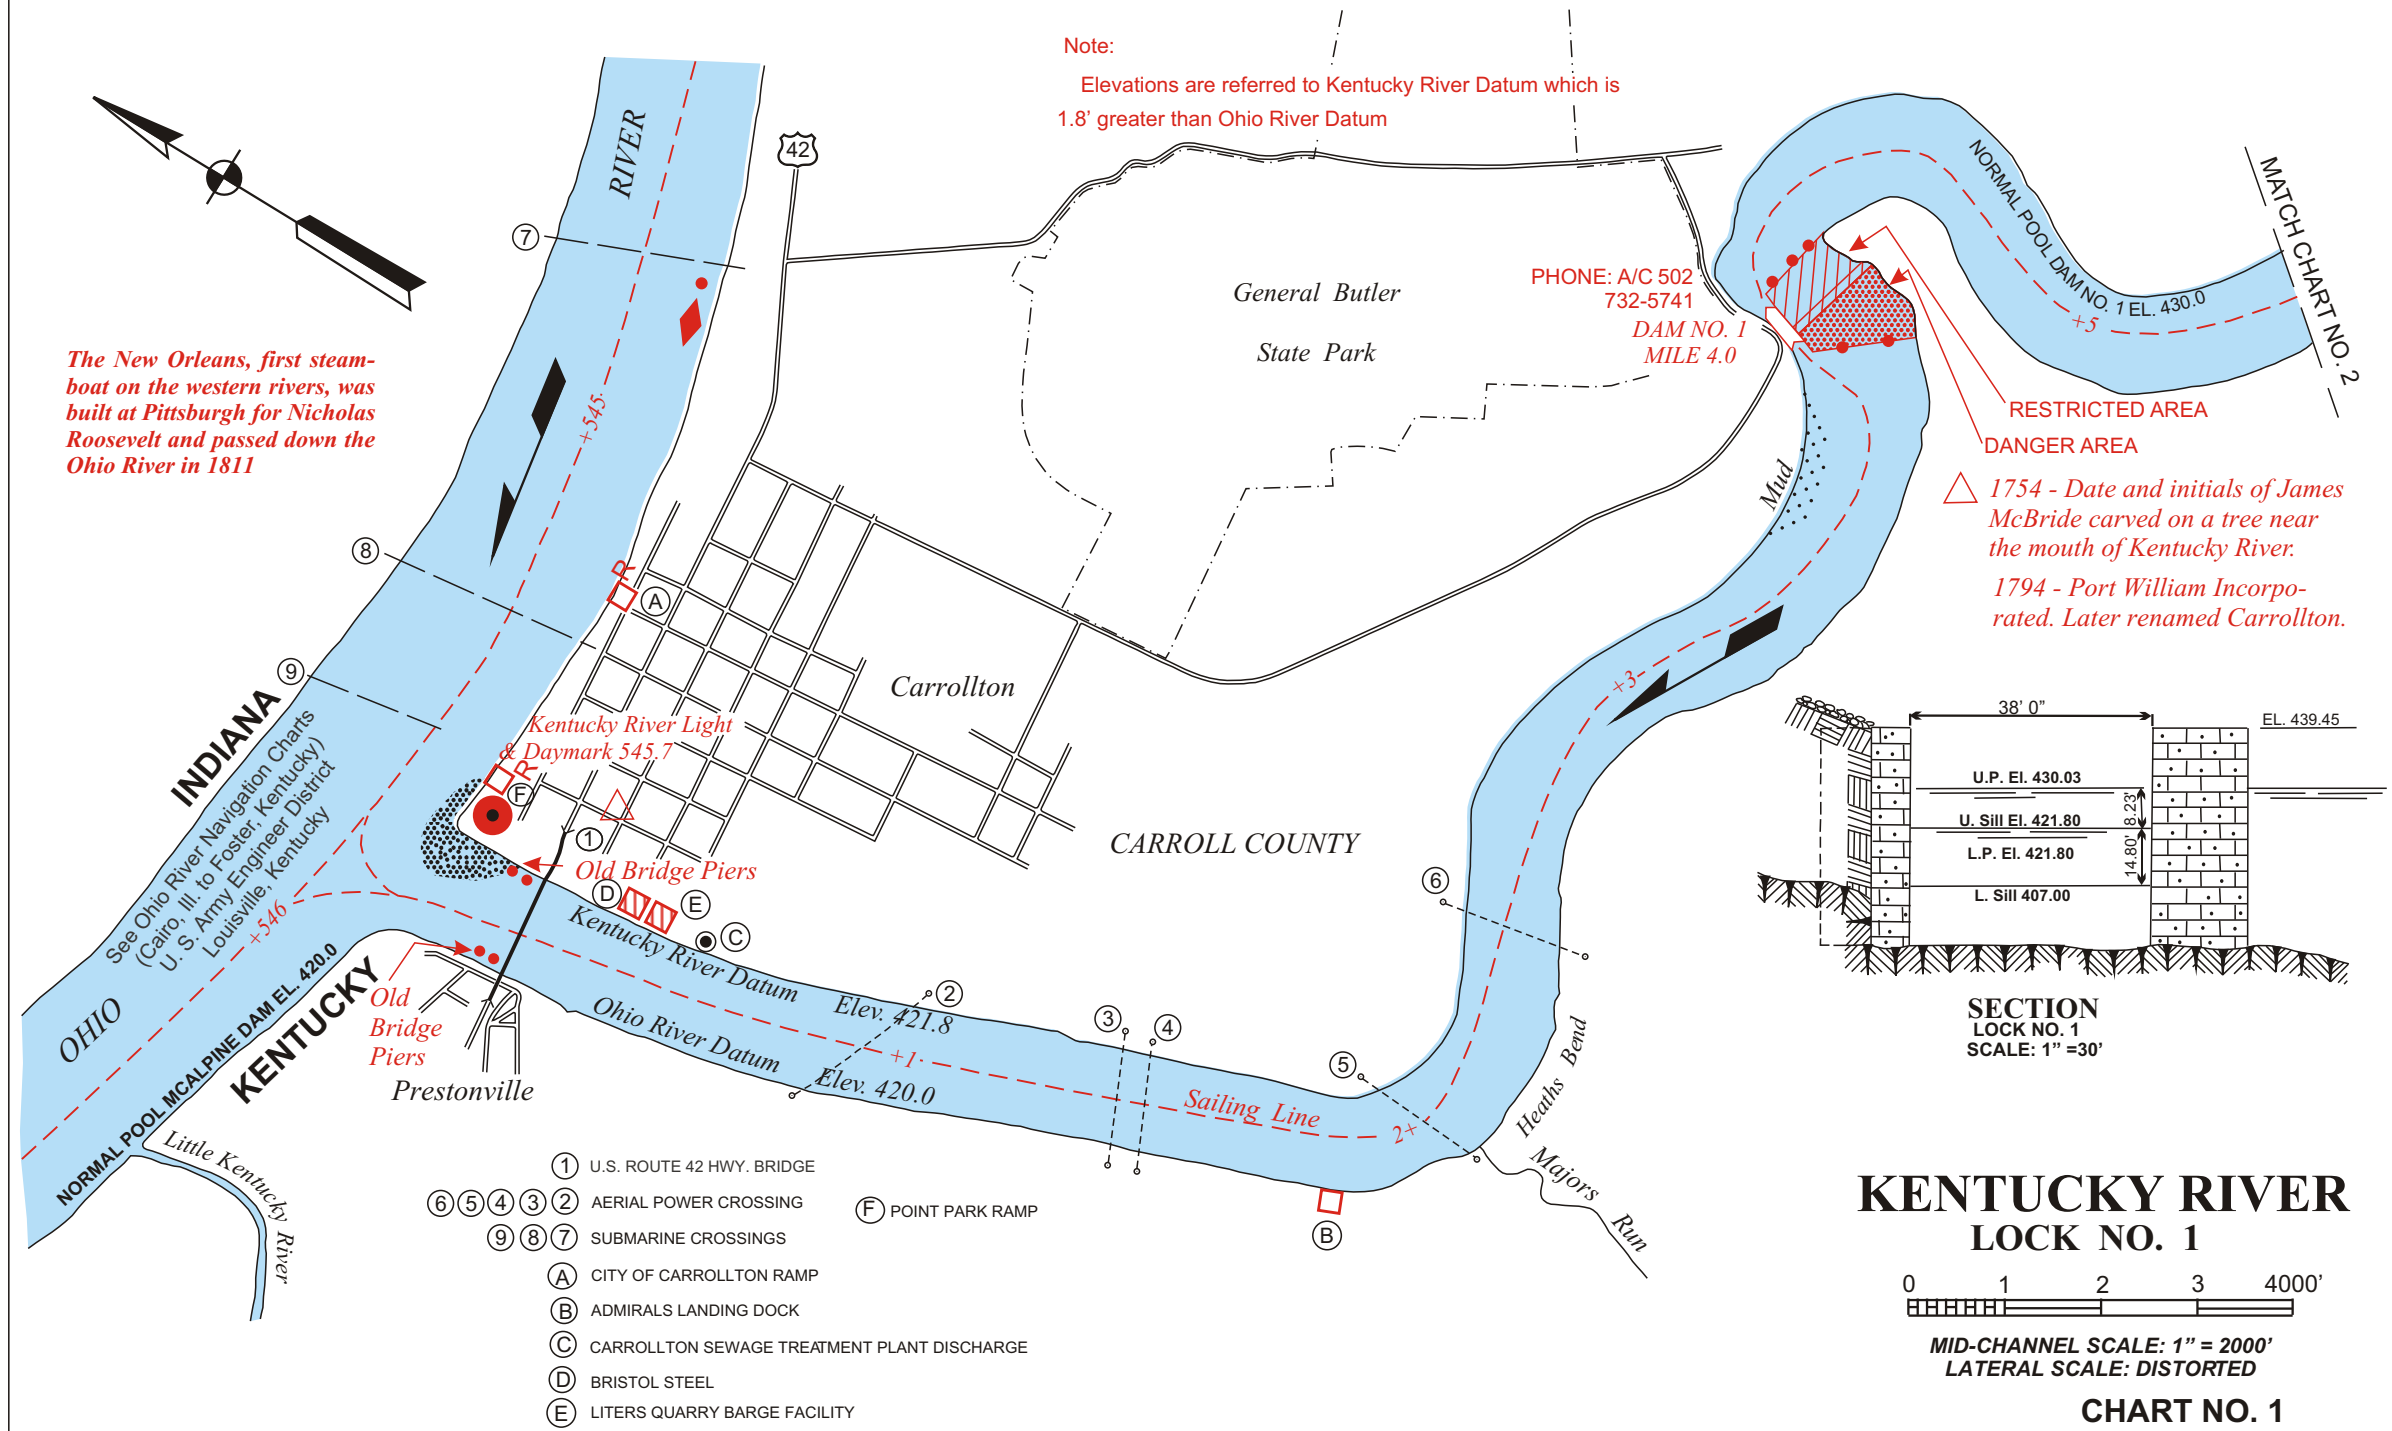


△ 1754 - Date and initials of James McBride carved on a tree near the mouth of Kentucky River.
1794 - Port William Incorporated. Later renamed Carrollton.

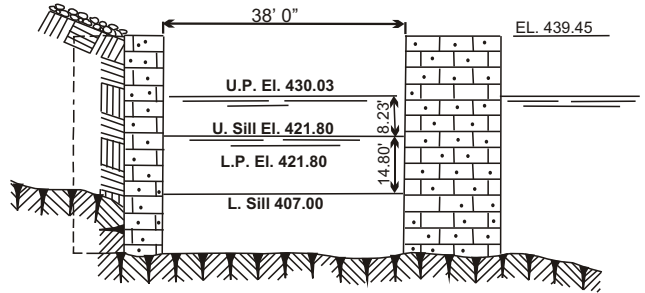

SECTION
LOCK NO. 1
SCALE: 1" = 30'

KENTUCKY RIVER LOCK NO. 1

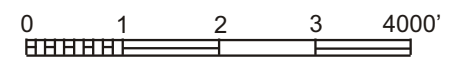

MID-CHANNEL SCALE: 1" = 2000'
LATERAL SCALE: DISTORTED

CHART NO. 1

- ① U.S. ROUTE 42 HWY. BRIDGE
- ② AERIAL POWER CROSSING
- ③ SUBMARINE CROSSINGS
- ④ CITY OF CARROLLTON RAMP
- ⑤ ADMIRALS LANDING DOCK
- ⑥ CARROLLTON SEWAGE TREATMENT PLANT DISCHARGE
- ⑦ BRISTOL STEEL
- ⑧ LITERS QUARRY BARGE FACILITY
- ⑨ POINT PARK RAMP